




Kingsley House, Crowsley Road, Lower Shiplake, RG9 3LU

-  Site with Planning Permission
-  Brownfield Land within Site

January 2024

1:1,500

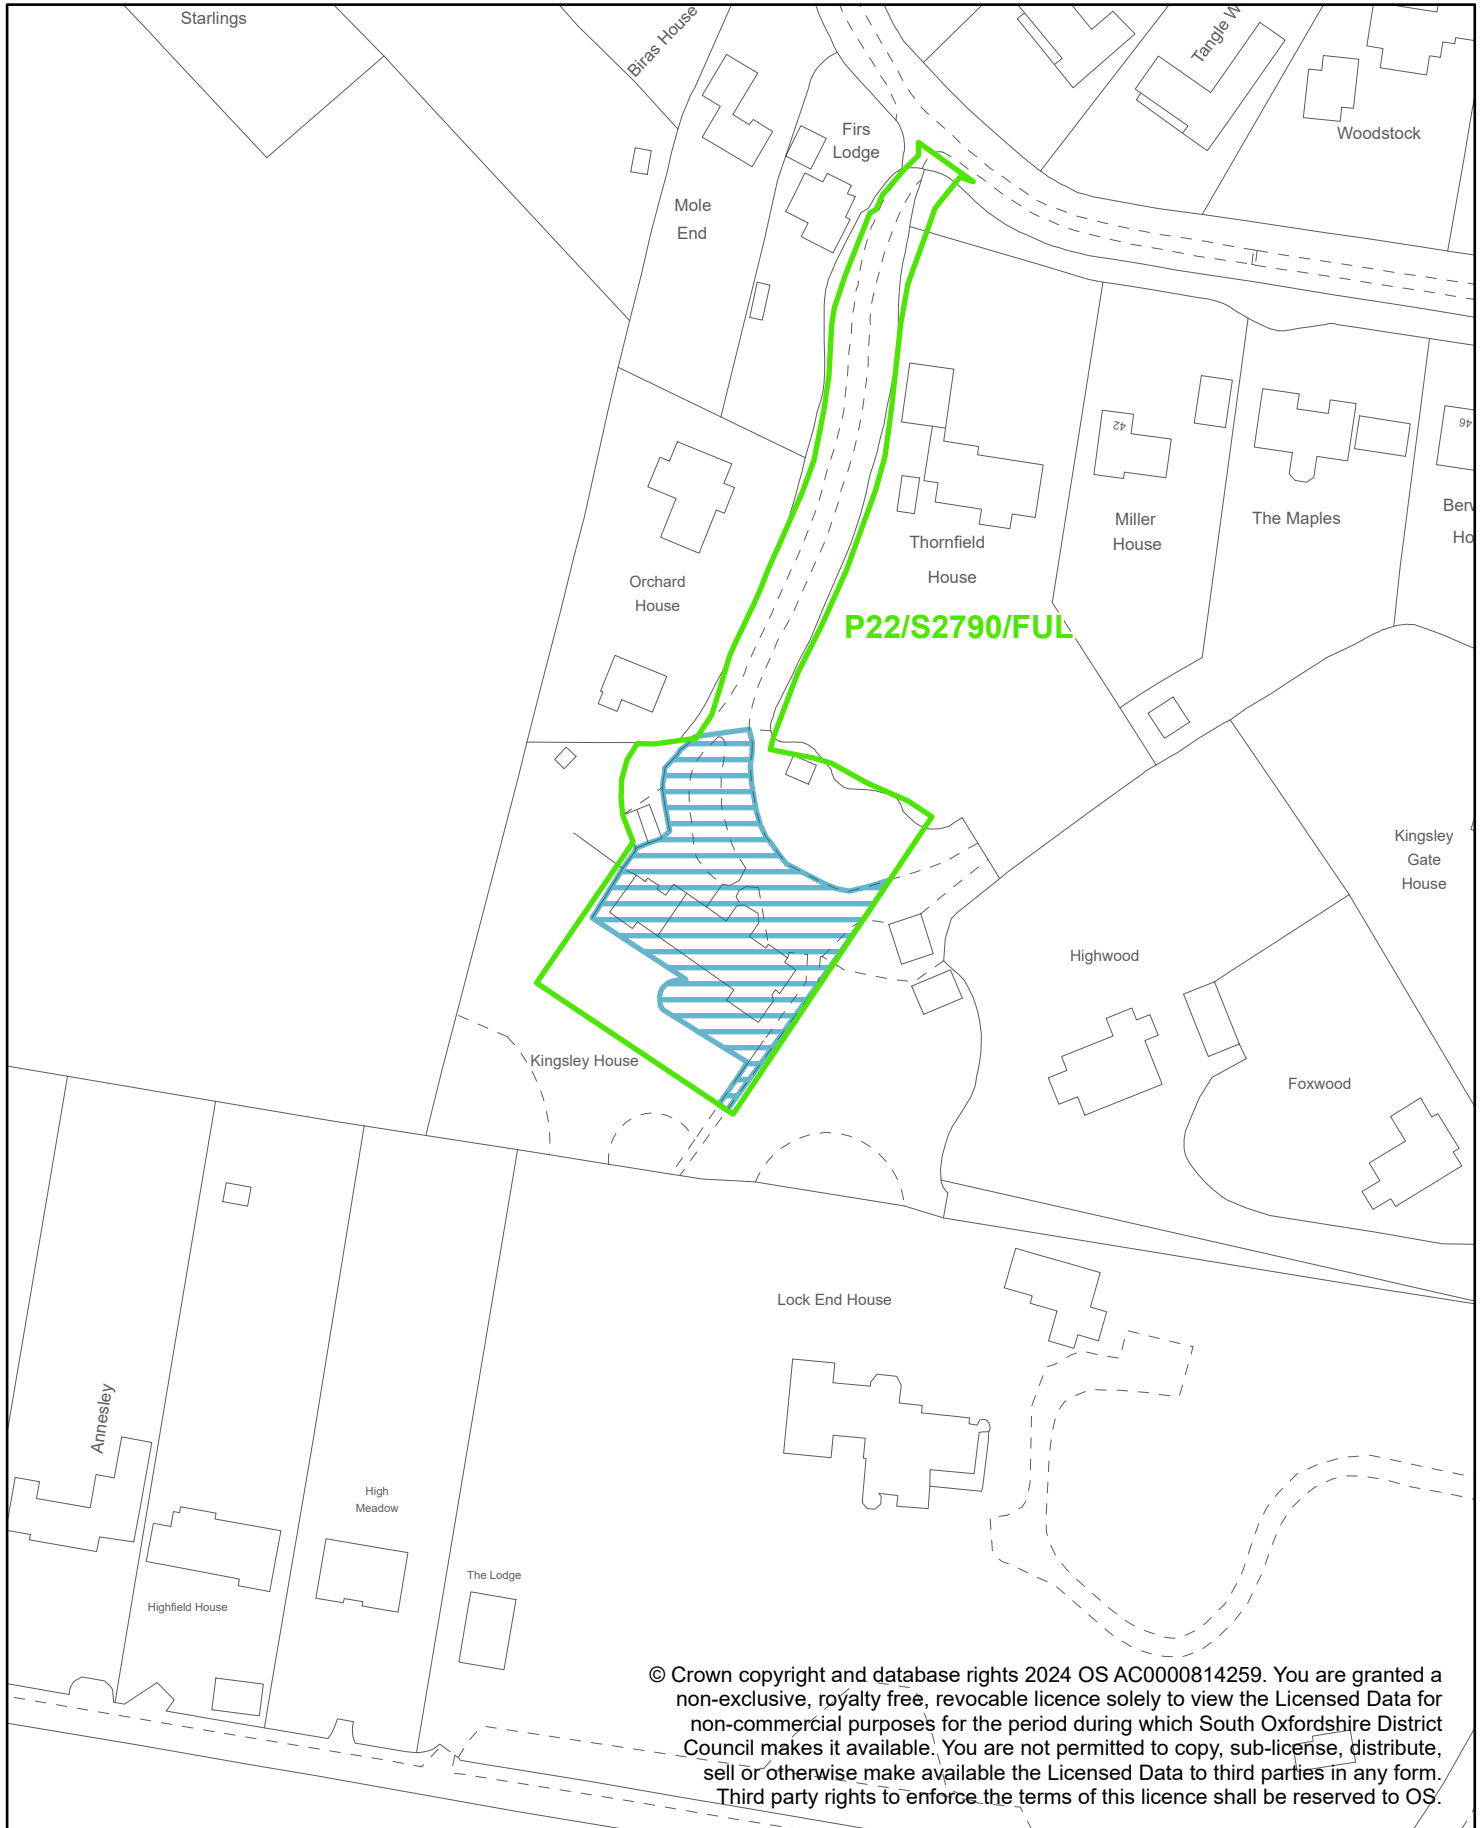

© Crown copyright and database rights 2024 OS AC0000814259. You are granted a non-exclusive, royalty free, revocable licence solely to view the Licensed Data for non-commercial purposes for the period during which South Oxfordshire District Council makes it available. You are not permitted to copy, sub-license, distribute, sell or otherwise make available the Licensed Data to third parties in any form. Third party rights to enforce the terms of this licence shall be reserved to OS.